

My Architect.

Project Customer + Location:


01BM197

Drawing Description:
Ground Floor

Drawing #: SK01
Date: 02/02/17
Scale: 1:100

Services Provided By:
My Architect (Melbourne)

Drawing Notes:
This is a developed design drawing showing a general layout for discussion purposes only. Not for Construction. No warranty is given as to the precision of the dimensions indicated or illustrated. The customer is licensed to use this sketch design upon payment of architectural fees. This license is non transferable. The design and drawings shall not be reproduced, uploaded to the internet or traced without the permission of My Architect (Melbourne).
© My Architect

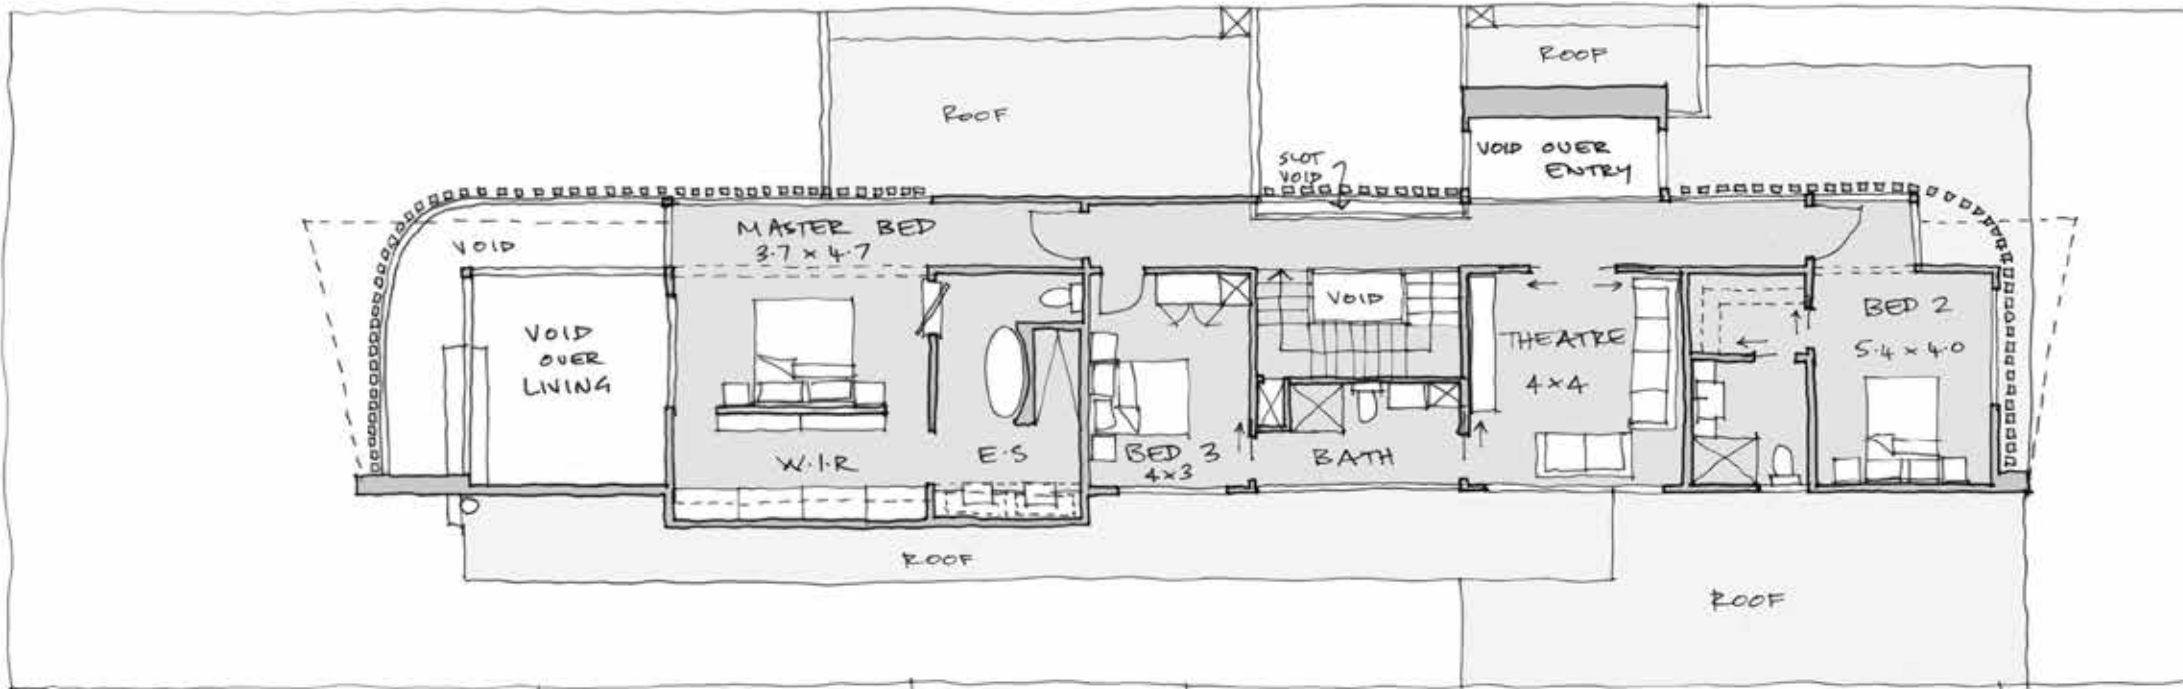

FIRST FLOOR PLAN

FLOOR AREAS: M ²	
GARAGE	75
LEVEL 1	173
LEVEL 2	138
	<u>386</u>

My Architect.

Project Customer + Location:

01BM197

Drawing Description:

First Floor



Drawing #:

SK02

Date:

02/02/17

Scale:

1:100




Services Provided By:


My Architect (Melbourne)

Drawing Notes:


This is a developed design drawing showing a general layout for discussion purposes only. Not for Construction. No warranty is given as to the precision of the dimensions indicated or illustrated. The customer is licensed to use this sketch design upon payment of architectural fees. This license is non transferable. The design and drawings shall not be reproduced, uploaded to the internet or traced without the permission of My Architect (Melbourne).
© My Architect.

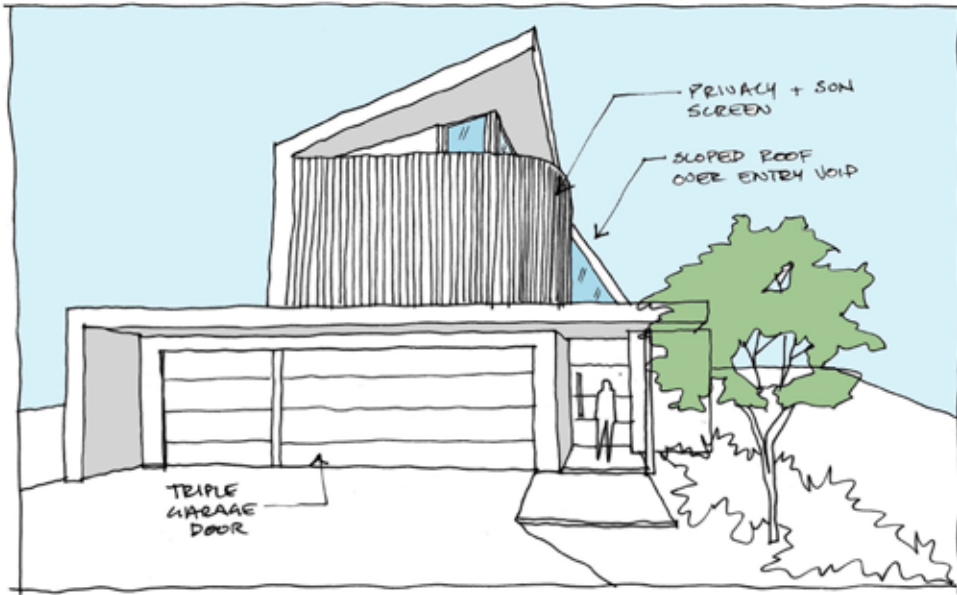

VIEW FROM FRONT

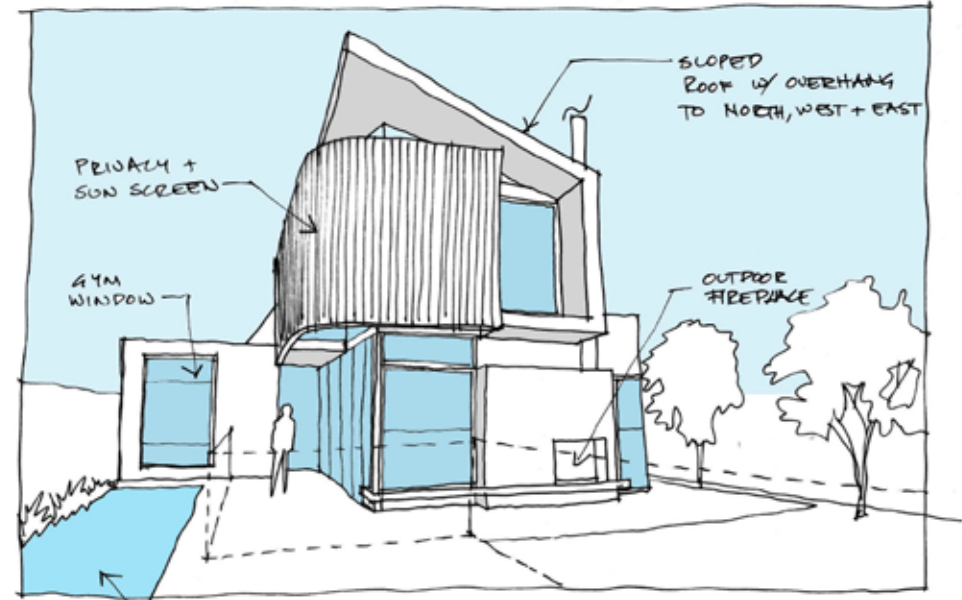

VIEW FROM REAR

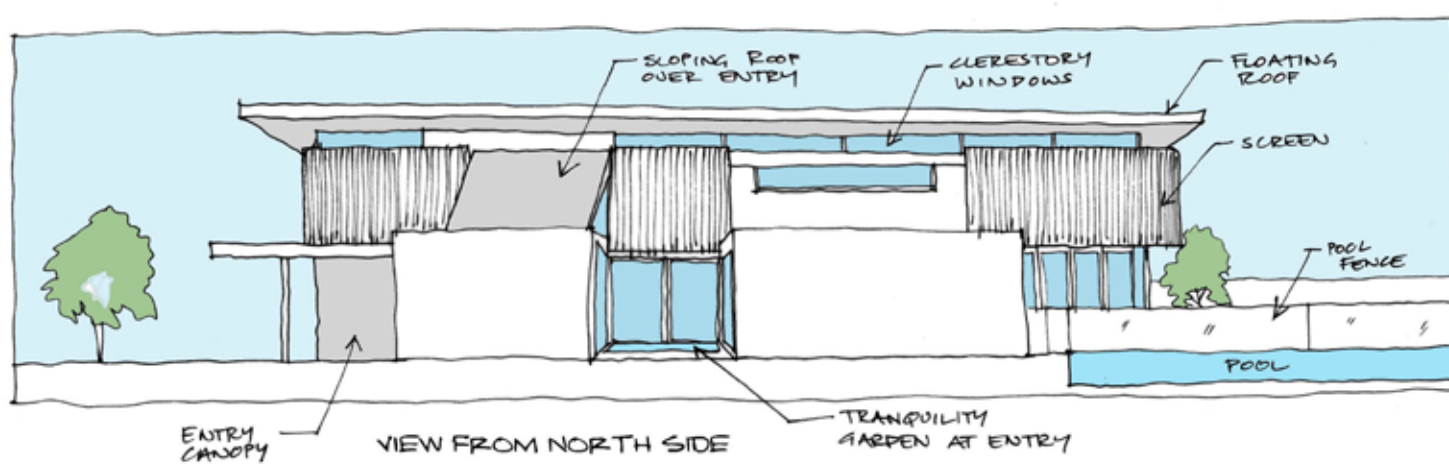

VIEW FROM NORTH SIDE

My Architect.

Project Customer + Location:

01BM197

Drawing Description:

Concept Sketch Views

Drawing #:

SK03

Date:

02/02/17

Scale:NTS

Services Provided By:

My Architect (Melbourne)

Drawing Notes:

This is a developed design drawing showing a general layout for discussion purposes only. Not for Construction. No warranty is given as to the precision of the dimensions indicated or illustrated. The customer is licensed to use this sketch design upon payment of architectural fees. This license is non transferable. The design and drawings shall not be reproduced, uploaded to the internet or traced without the permission of My Architect (Melbourne). © My Architect